


FIELD SKETCH SHOWING SUBDIVISION OF PARCEL NO. 2458 CONTAINING 1.000 ACRE OF LAND INTO 5 PARCELS, SITUATE IN PLACENCIA NORTH REGISTRATION SECTION, BLOCK NO. 36, R.I.M. SHEET NO. 36 / 5428, STANN CREEK DISTRICT.

NOTE:  
 FD DENOTES FOUND  
 □ DENOTES CONCRETE PILLAR  
 DISTANCES ARE IN FEET..

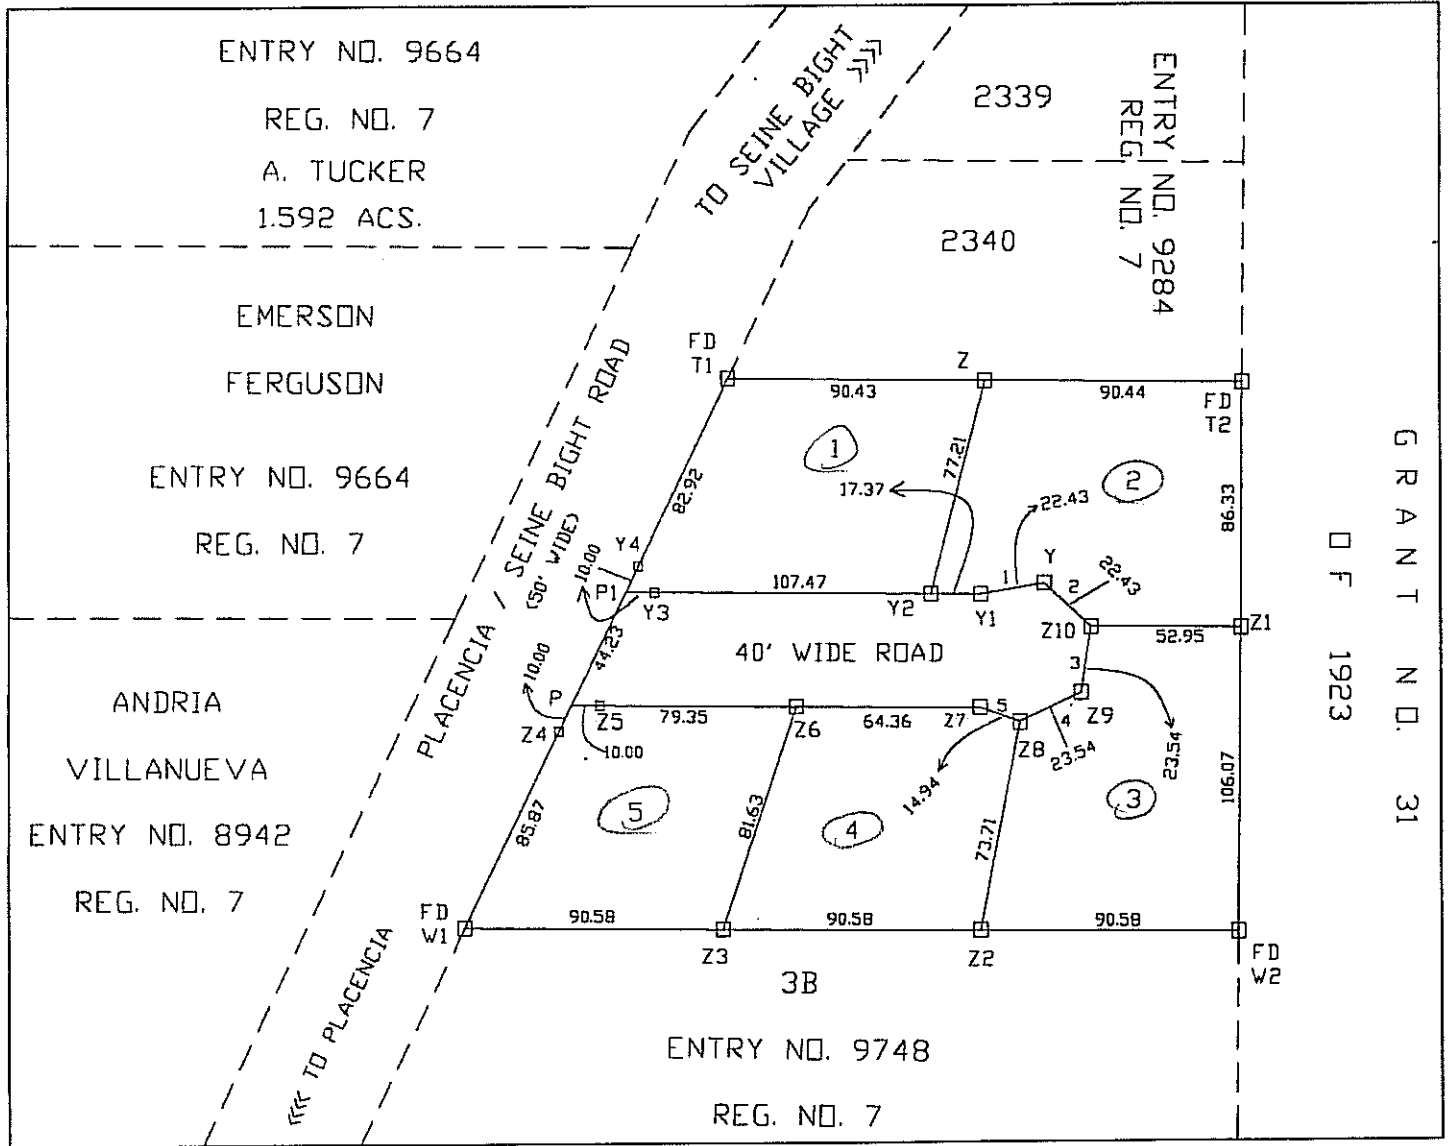

GRANT NO. 31  
 OF 1923

LOT 1	7,374 SQ. FT.	\$90,000US
LOT 2	8,087 SQ. FT.	\$75,000US
LOT 3	8,044 SQ. FT.	\$75,000US
LOT 4	6,549 SQ. FT.	\$70,000US
LOT 5	6,548 SQ. FT.	\$90,000US